


## Constant Speed 6911/2/3/4 Booster Piping Schematic (For Booster submittals - 2446-001)

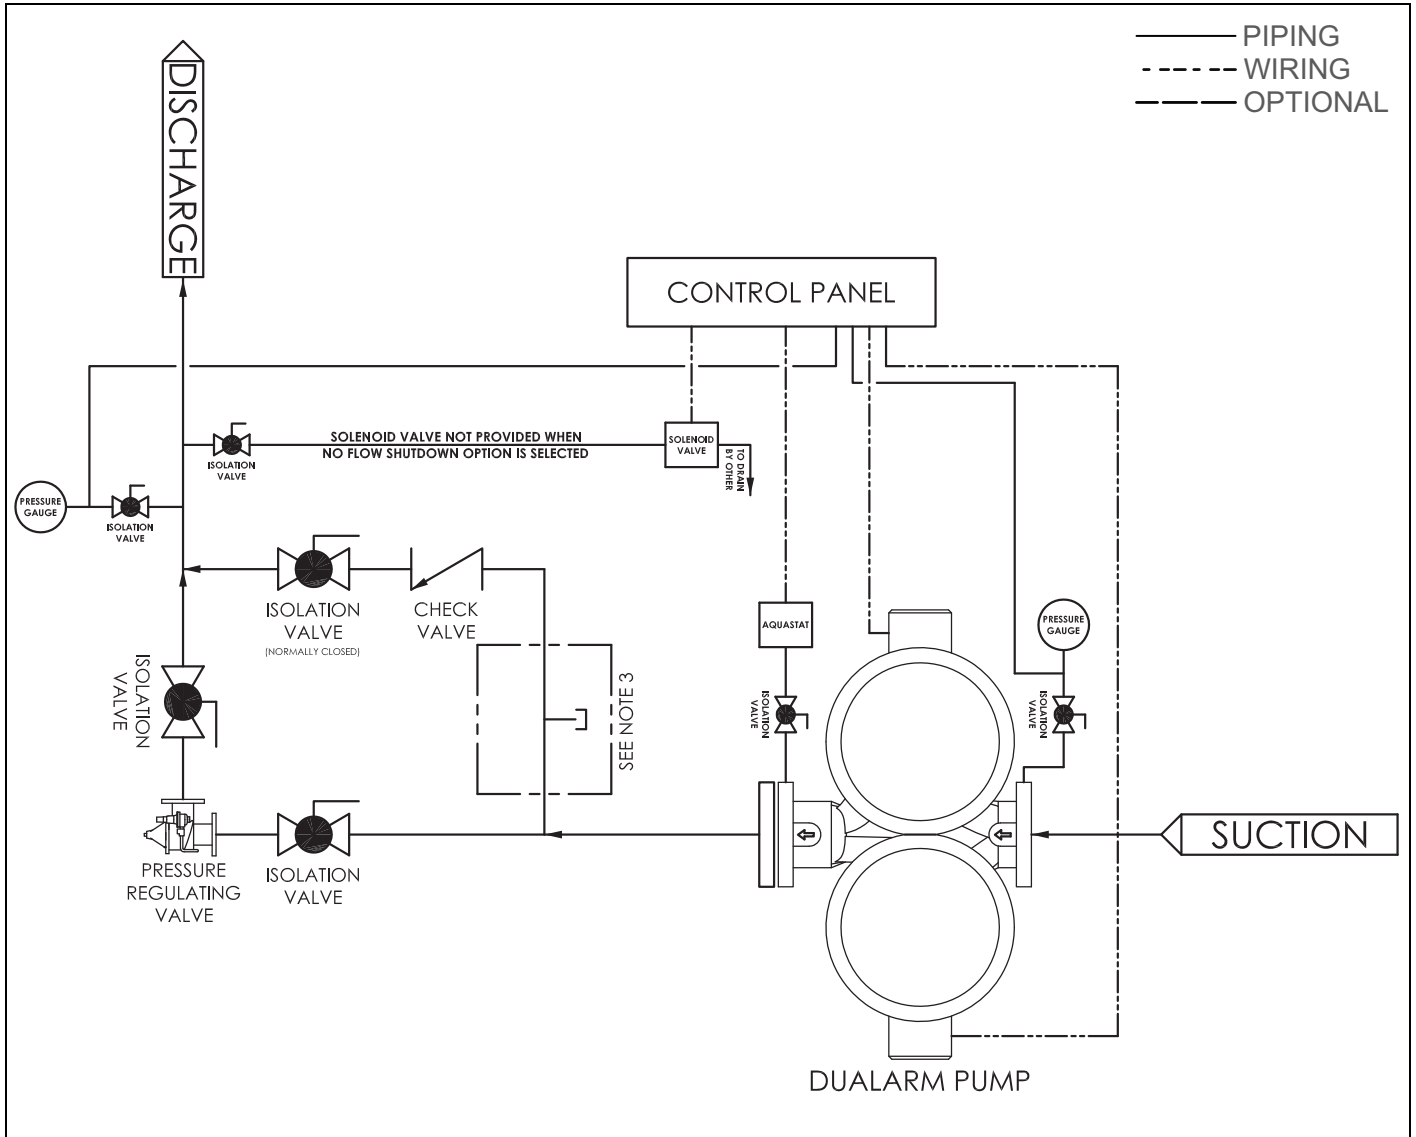

- Note: 1. SEE WIRING DIAGRAM SUBMITAL FOR DETAILED WIRING INFORMATION.  
 2. SEE BOOSTERS SUBMITAL FOR SUCTION/DISCHARGE CONNECTION OPTIONS.  
 3. OPTIONAL TEE PROVIDED WHEN TANK IS TO BE CONNECTED BY OTHER.

S. A. Armstrong Limited  
 23 Bertrand Avenue  
 Toronto, Ontario  
 Canada, M1L 2P3  
 T: 416-755-2291  
 F: 416-759-9101

Armstrong Pumps Inc.  
 93 East Avenue  
 North Tonawanda, New York  
 U.S.A. 14120-6594  
 T: 716-693-8813  
 F: 716-693-8970

Armstrong Integrated Limited  
 Wenlock Way  
 Manchester  
 United Kingdom, M12 5JL  
 T: +44 (0) 8444 145 145  
 F: +44 (0) 8444 145 146

